


DO NOT SCALE DRAWINGS. THE CONTRACTOR IS RESPONSIBLE FOR CHECKING DIMENSIONS & ANY DISCREPANCY IS TO BE REFERRED TO THE ARCHITECT

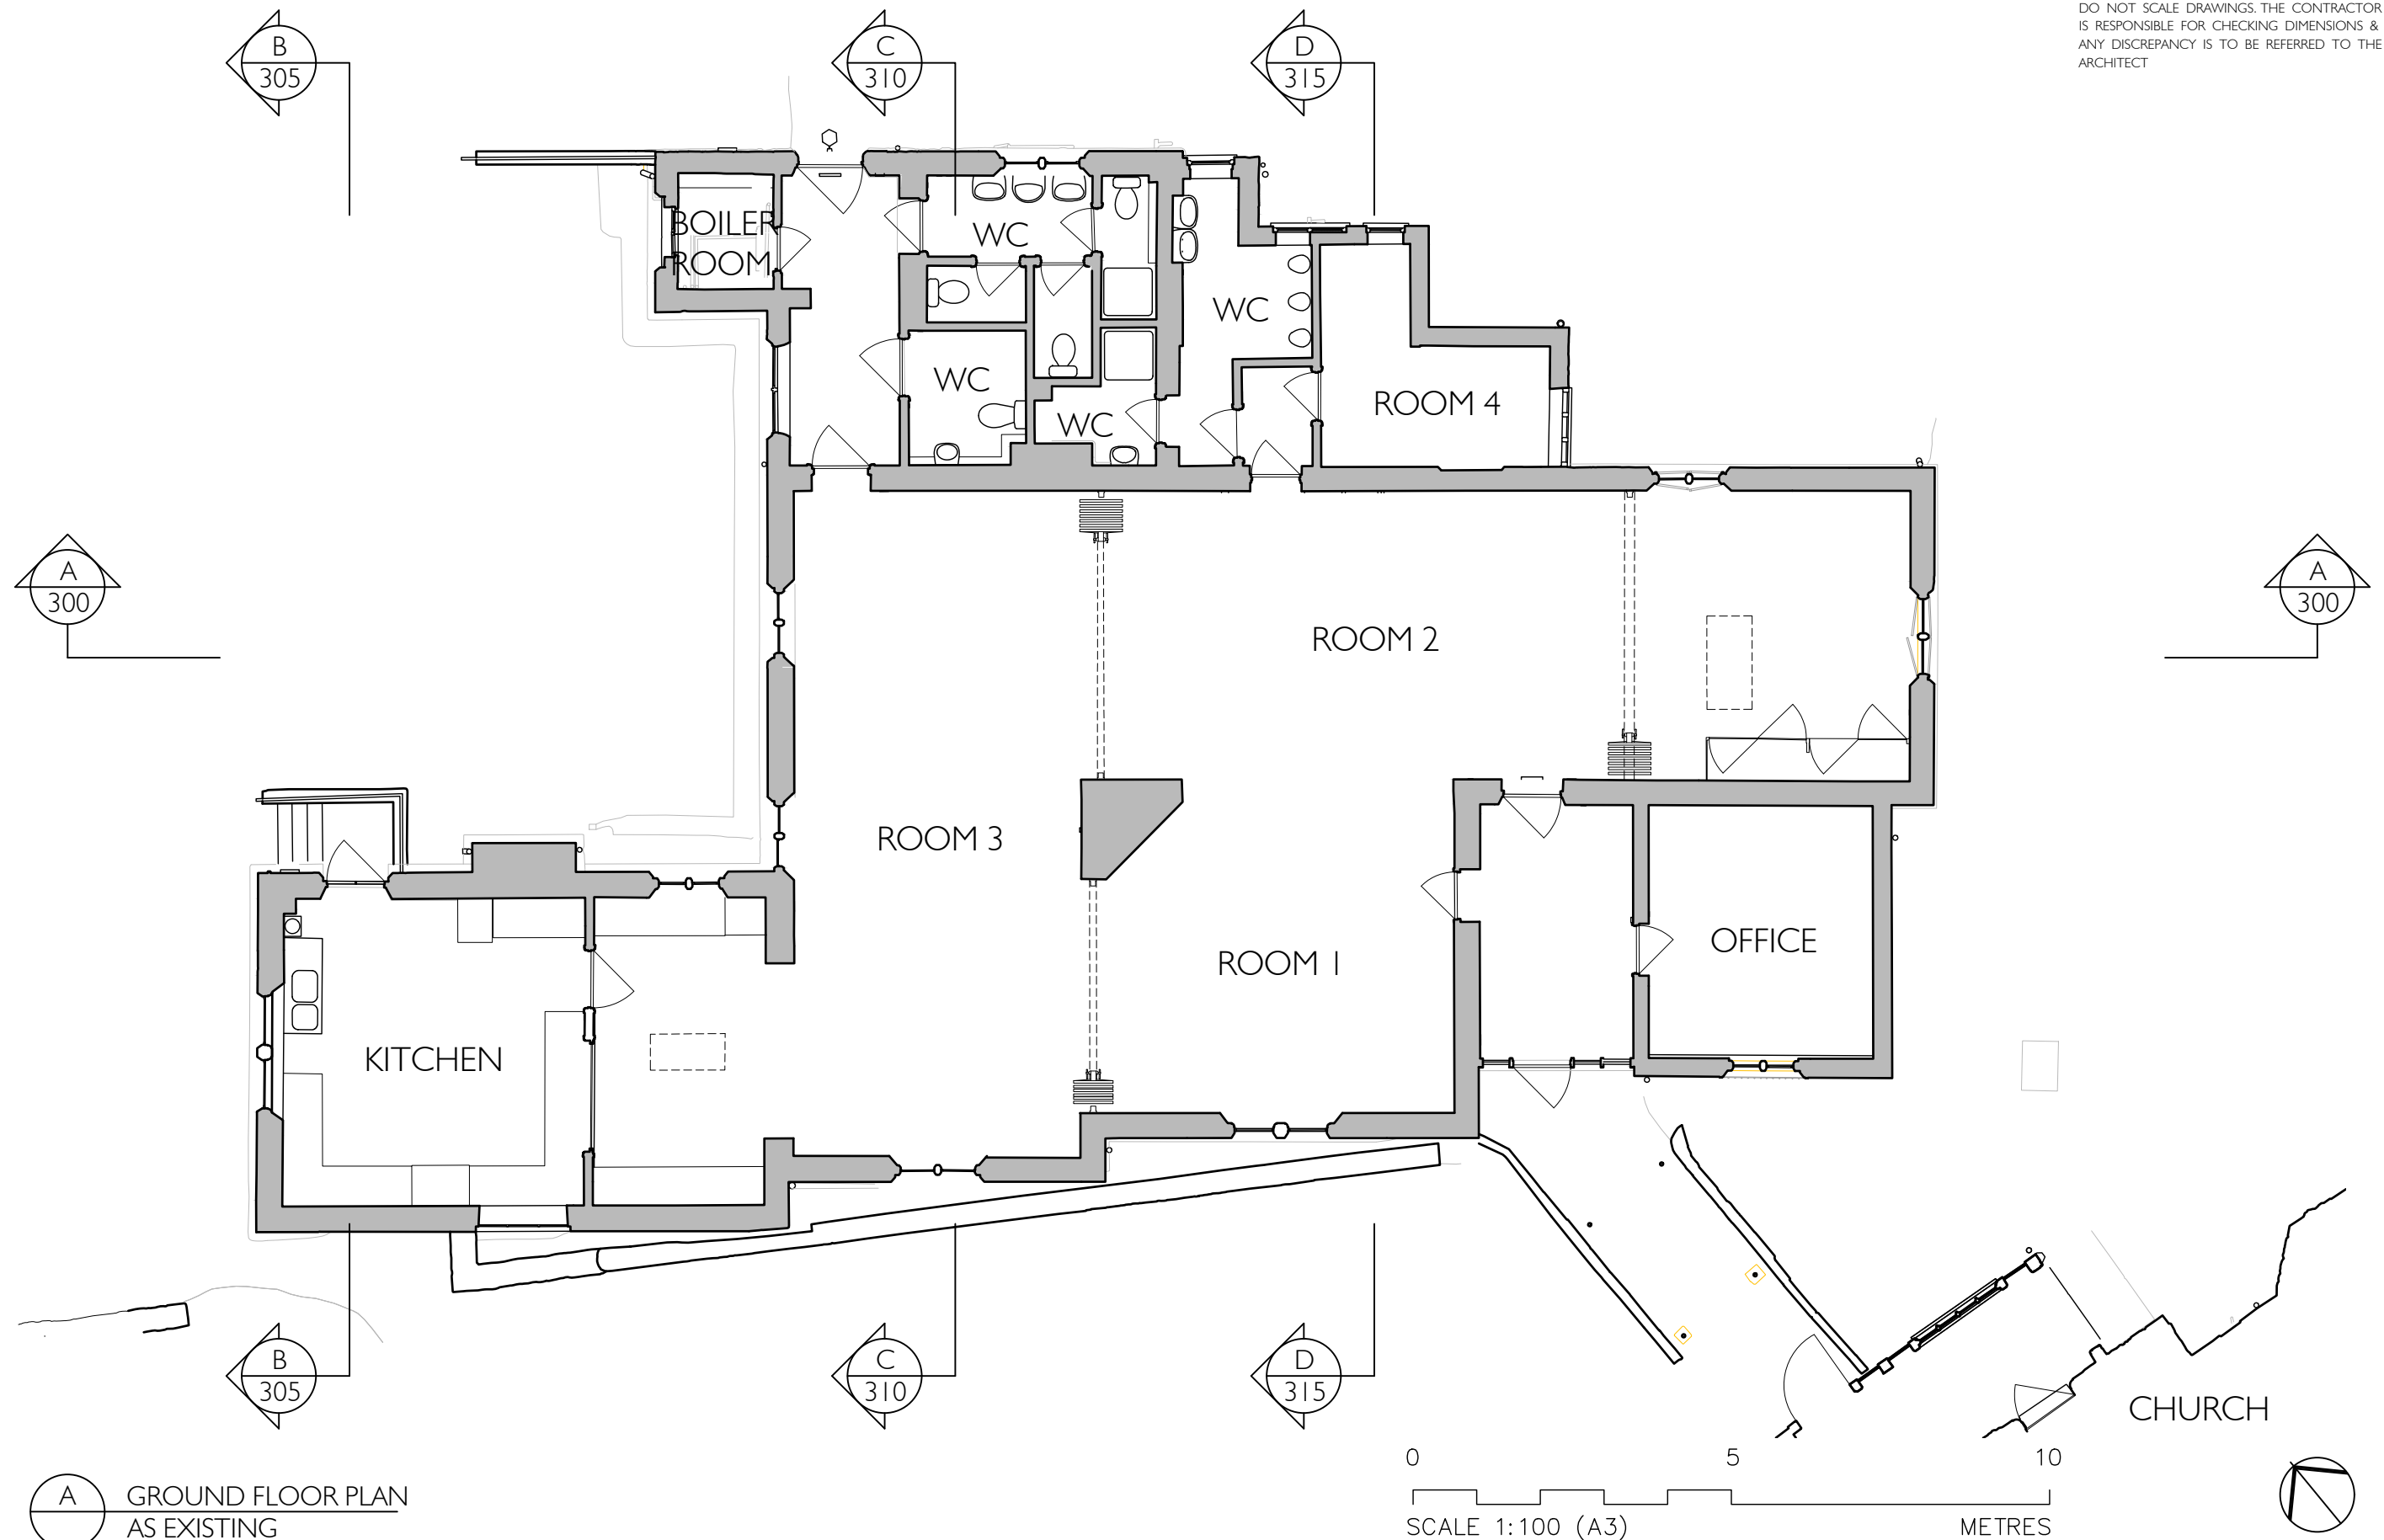

**THOMAS  
FORD**  
& PARTNERS  
CHARTERED  
ARCHITECTS  
SURVEYORS


177 KIRKDALE  
SYDENHAM • LONDON • SE26 4QH  
TEL 020 8659 3250 • FAX 020 8659 3146  
EMAIL tfp@thomasford.co.uk

PROJECT  
ST BARTHOLOMEW'S CHURCH  
HASLEMERE  
THE LINK BUILDING

TITLE  
GROUND FLOOR PLAN  
AS EXISTING

DATE	DRAWN	SCALES	CHECKED
FEB 22	RC	1:100 (A3)	JB
PROJECT REF.		DRG. No.	REV
691202		EX-100	-

DO NOT SCALE DRAWINGS. THE CONTRACTOR IS RESPONSIBLE FOR CHECKING DIMENSIONS & ANY DISCREPANCY IS TO BE REFERRED TO THE ARCHITECT

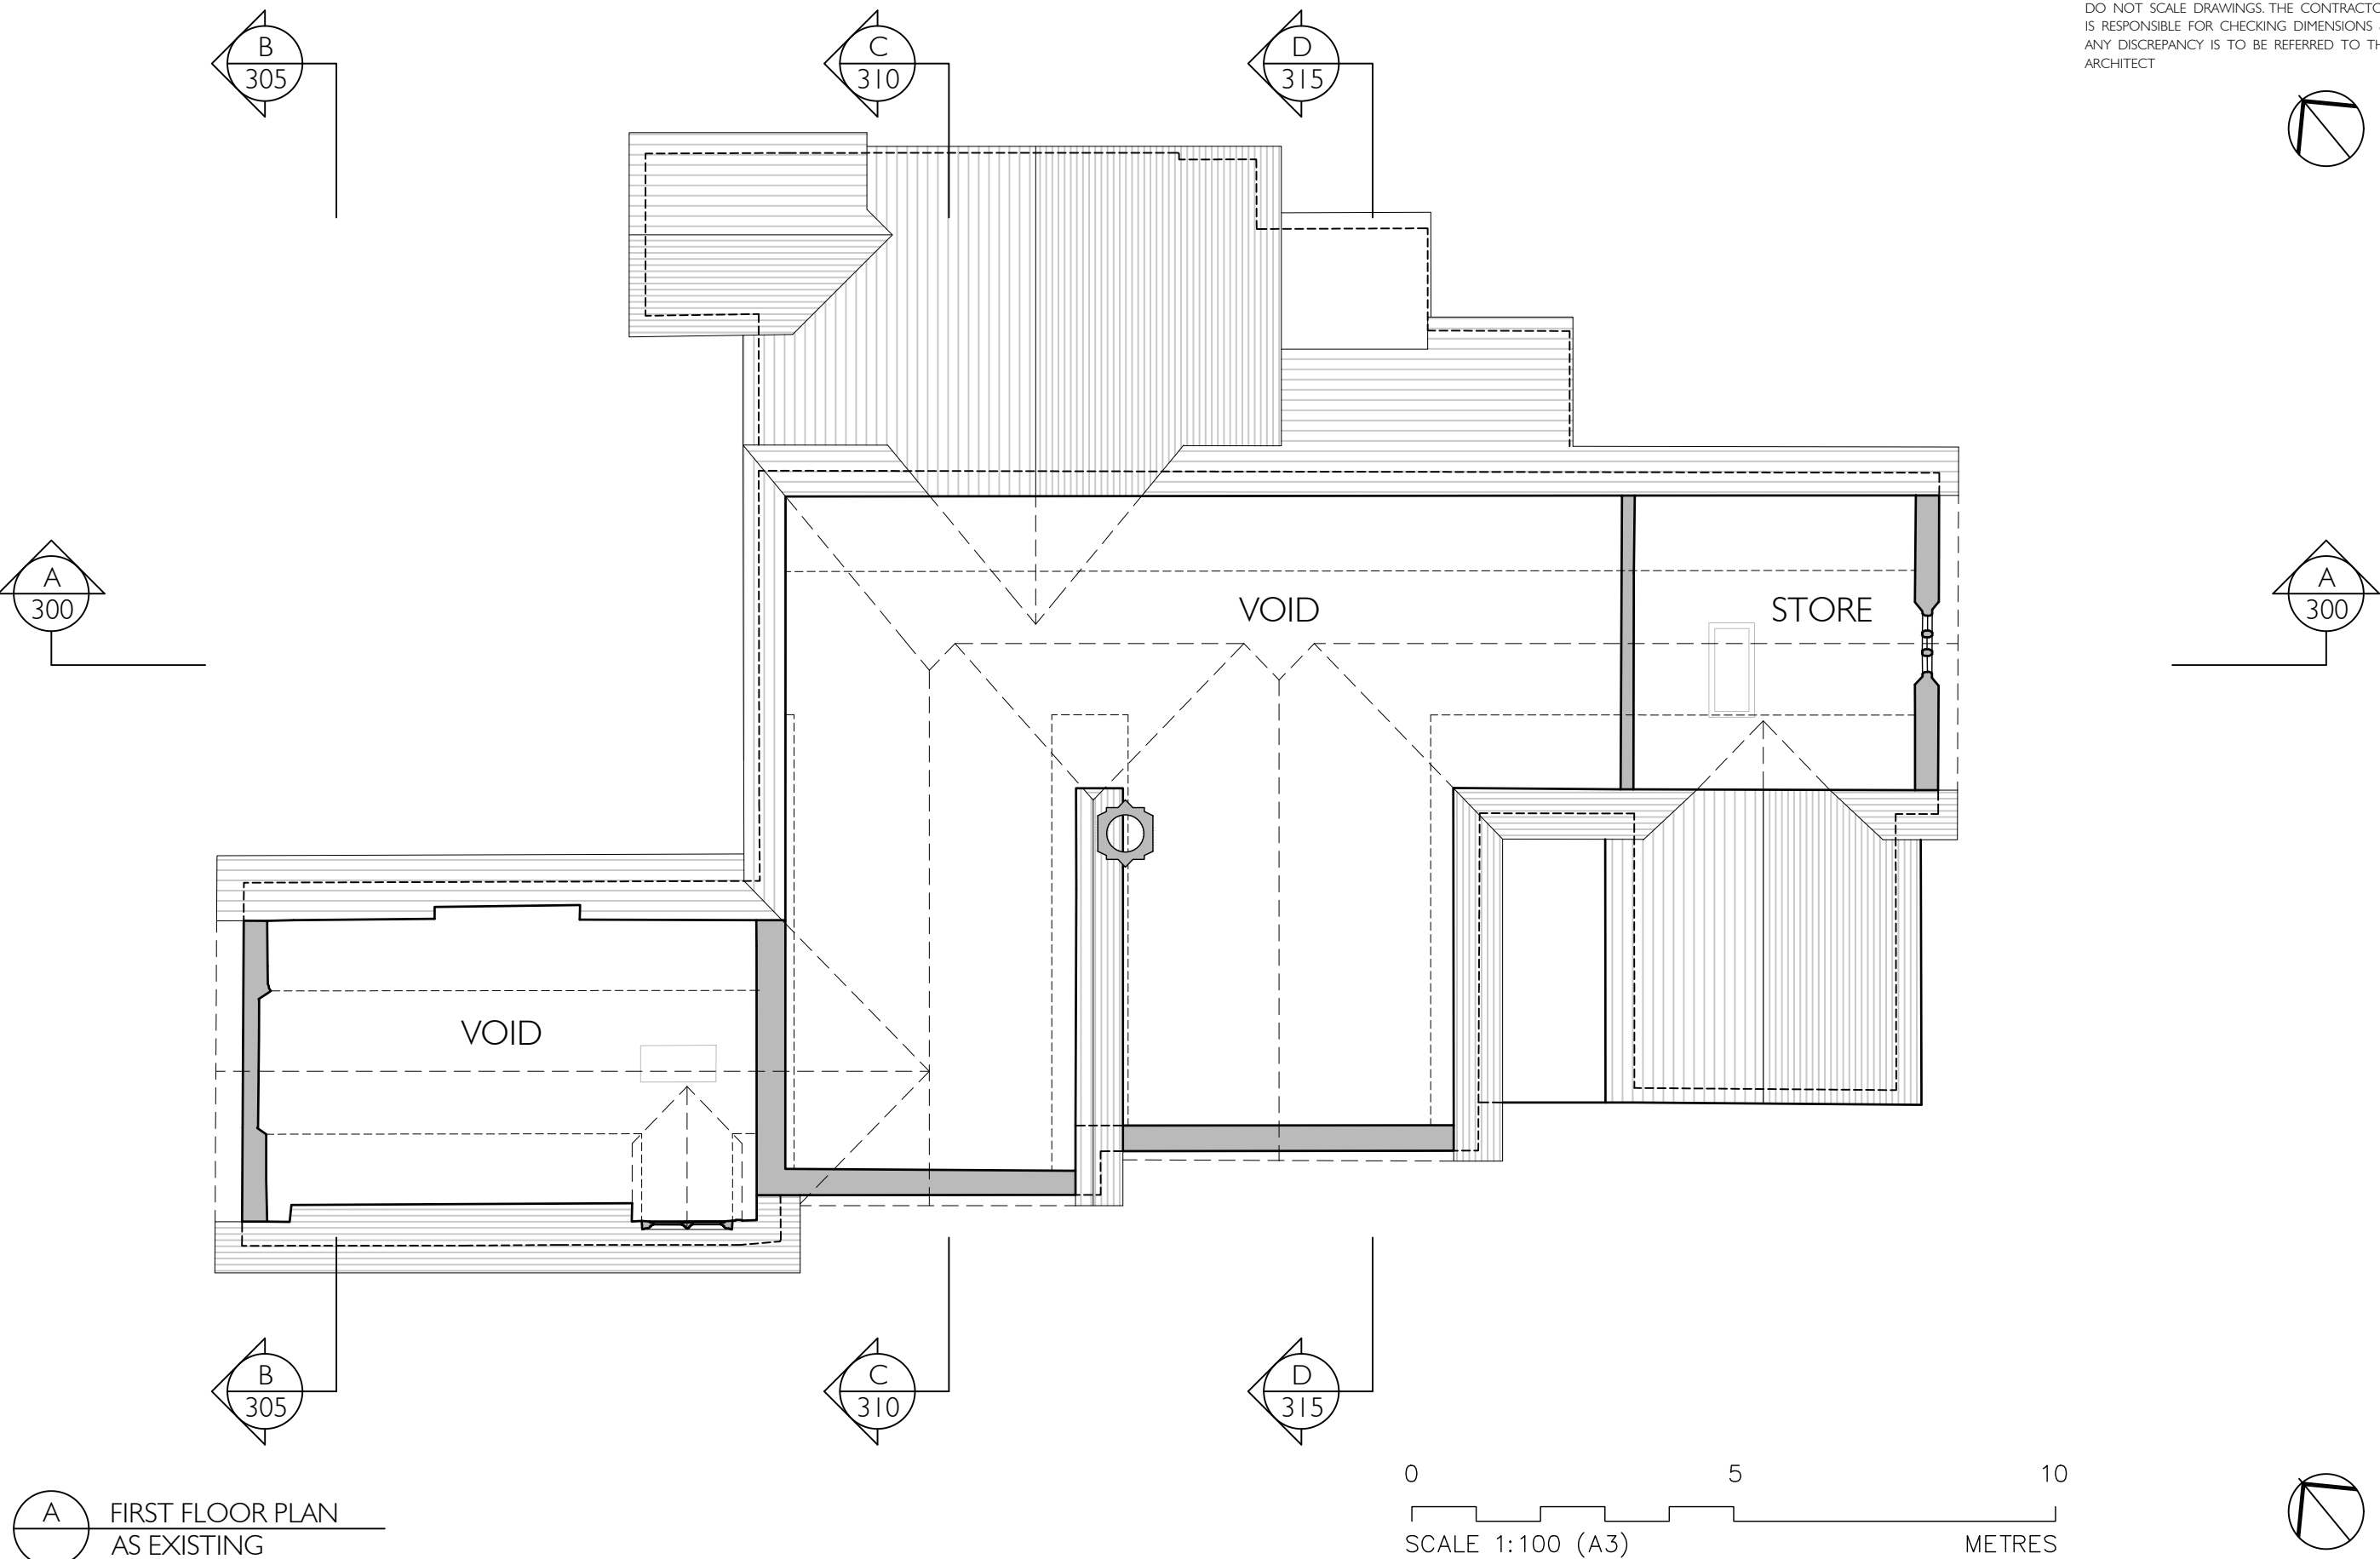

A FIRST FLOOR PLAN  
AS EXISTING

0 5 10  
SCALE 1:100 (A3) METRES

**THOMAS  
FORD**  
& PARTNERS  
CHARTERED  
ARCHITECTS  
SURVEYORS


177 KIRKDALE  
SYDENHAM • LONDON • SE26 4QH  
TEL 020 8659 3250 • FAX 020 8659 3146  
EMAIL tfp@thomasford.co.uk

PROJECT  
ST BARTHOLOMEW'S CHURCH  
HASLEMERE  
THE LINK BUILDING

TITLE  
FIRST FLOOR PLAN  
AS EXISTING

DATE	DRAWN	SCALES	CHECKED
FEB 22	RC	1:100 (A3)	JB
PROJECT REF.		DRG. No.	REV
691202		EX-105	-

DO NOT SCALE DRAWINGS. THE CONTRACTOR  
IS RESPONSIBLE FOR CHECKING DIMENSIONS &  
ANY DISCREPANCY IS TO BE REFERRED TO THE  
ARCHITECT

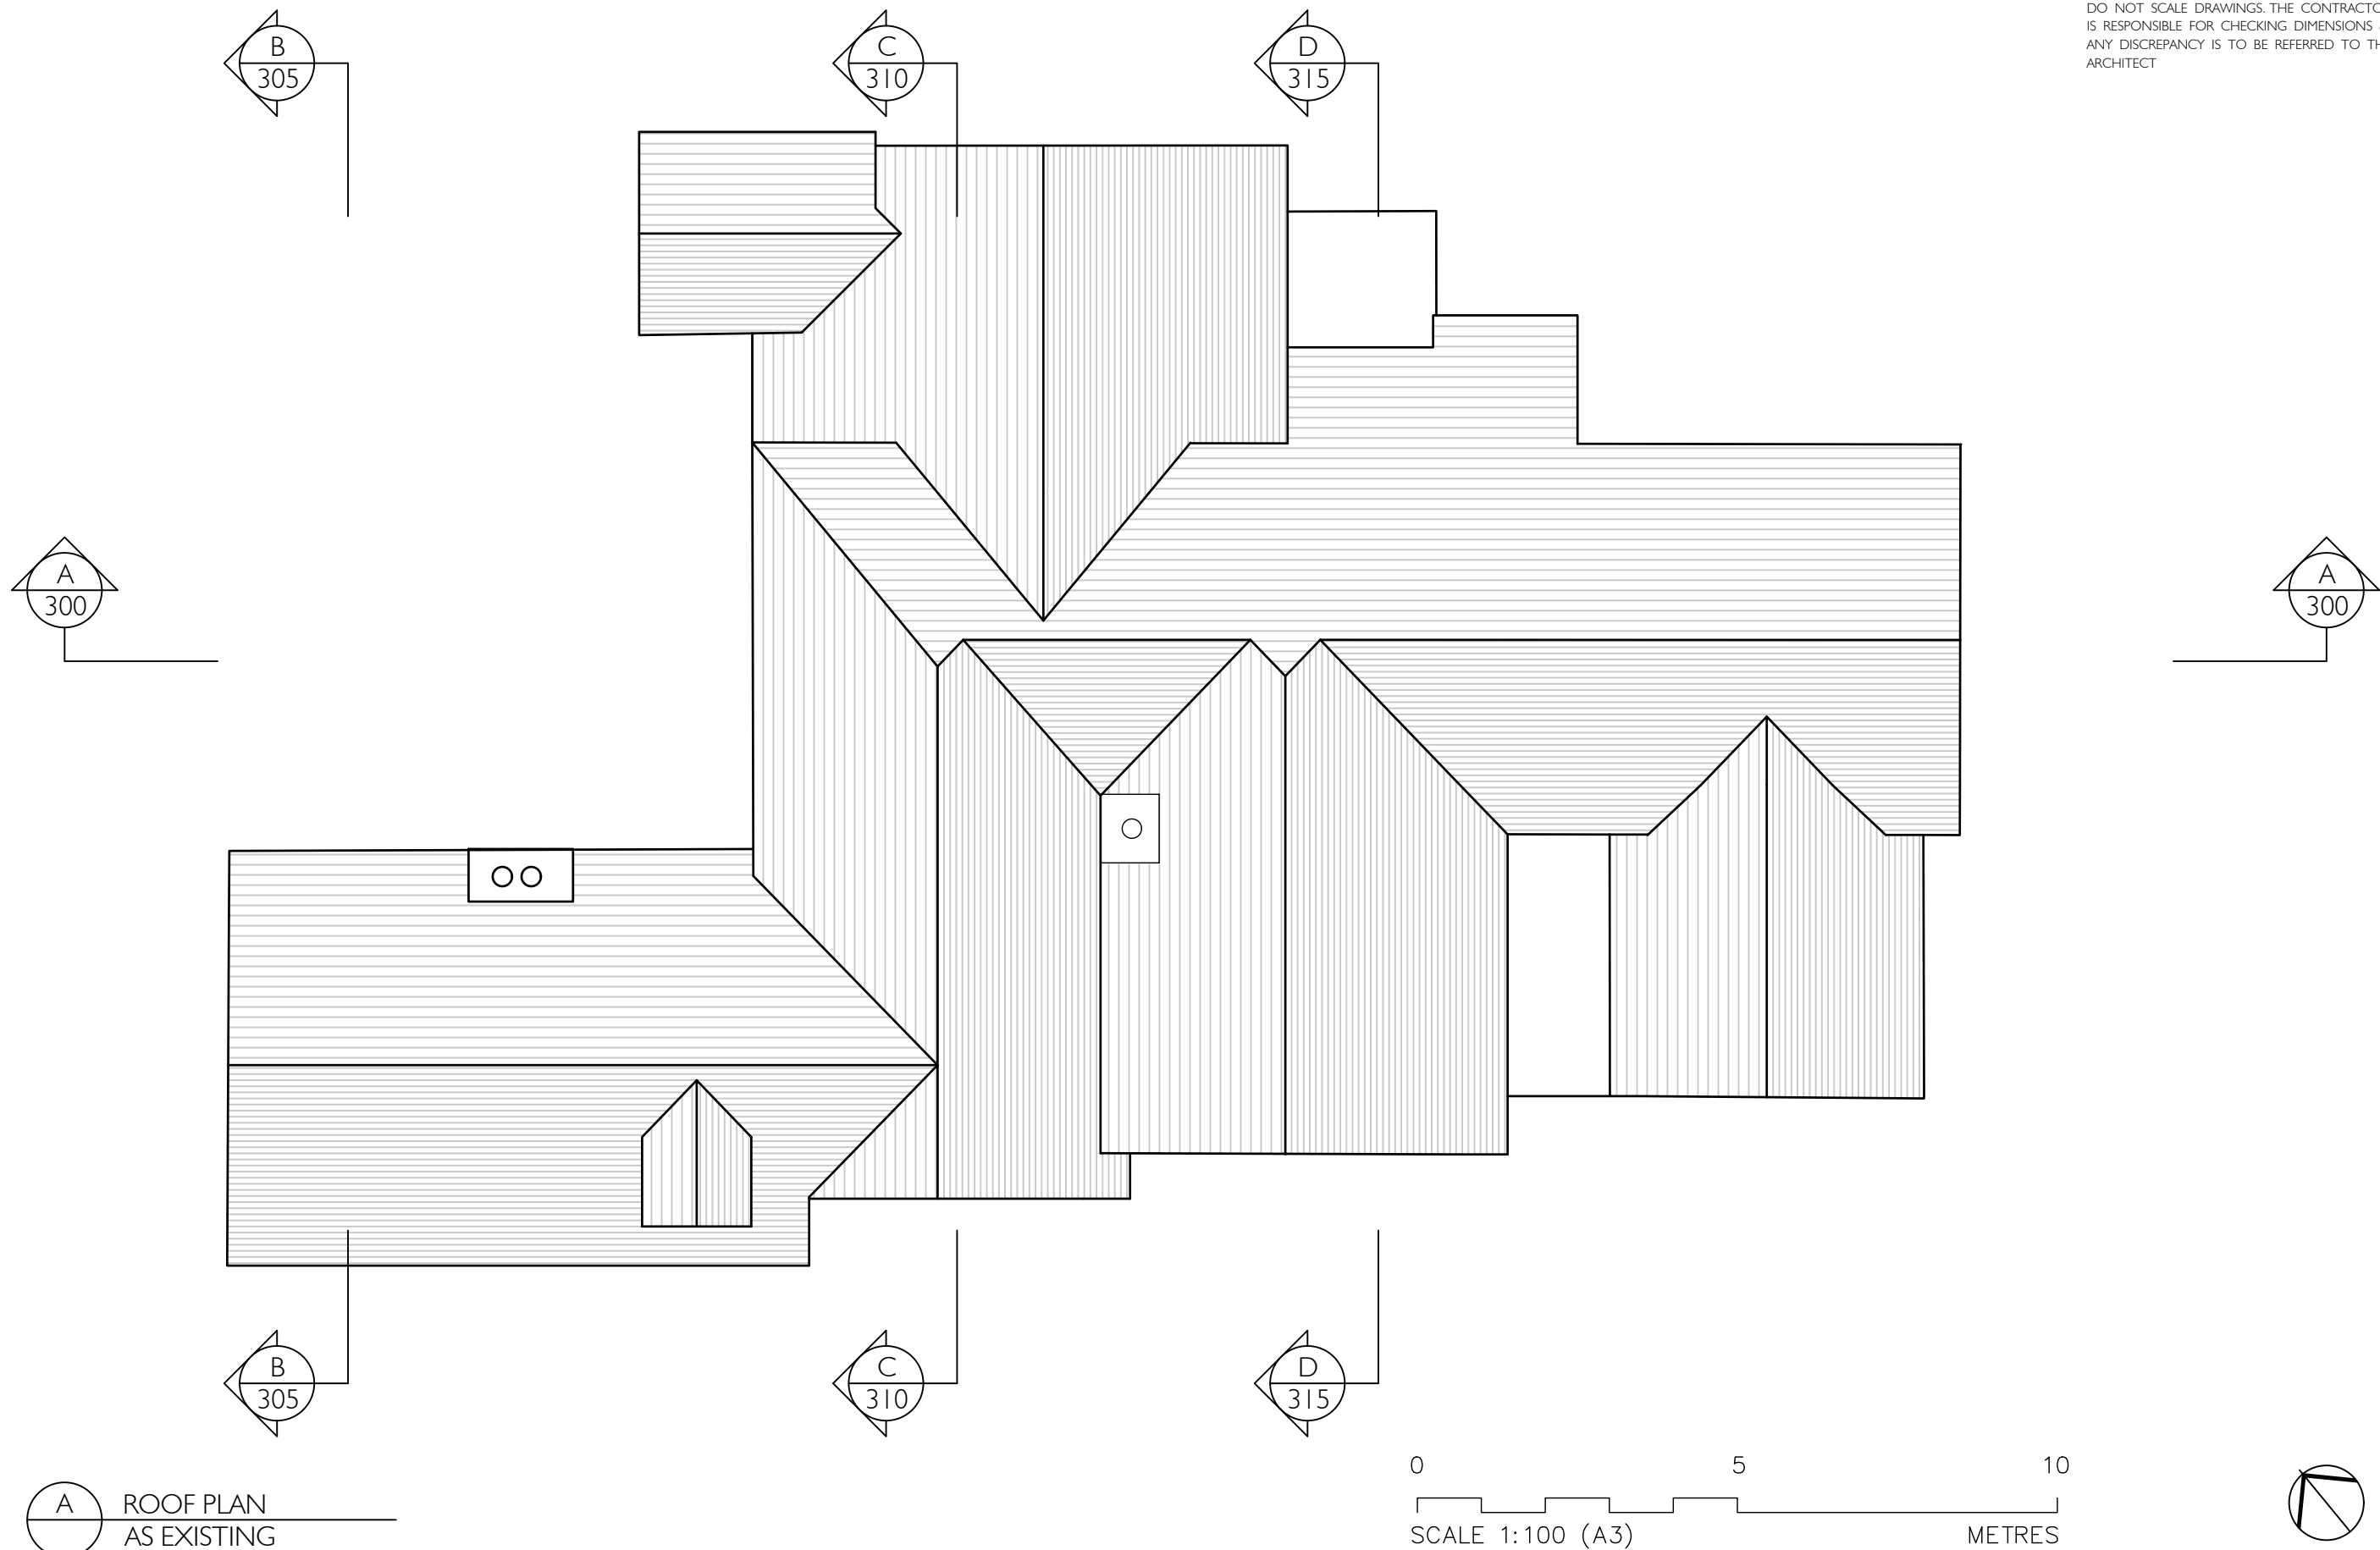

A ROOF PLAN  
AS EXISTING

**THOMAS  
FORD**  
& PARTNERS  
CHARTERED  
ARCHITECTS  
SURVEYORS


177 KIRKDALE  
SYDENHAM • LONDON • SE26 4QH  
TEL 020 8659 3250 • FAX 020 8659 3146  
EMAIL tfp@thomasford.co.uk

PROJECT  
ST BARTHOLOMEW'S CHURCH  
HASLEMERE  
THE LINK BUILDING


TITLE  
ROOF PLAN  
AS EXISTING

DATE	DRAWN	SCALES	CHECKED
FEB 22	RC	1:100 (A3)	JB
PROJECT REF.		DRG. No.	REV
691202		EX-110	-

DO NOT SCALE DRAWINGS. THE CONTRACTOR IS RESPONSIBLE FOR CHECKING DIMENSIONS & ANY DISCREPANCY IS TO BE REFERRED TO THE ARCHITECT

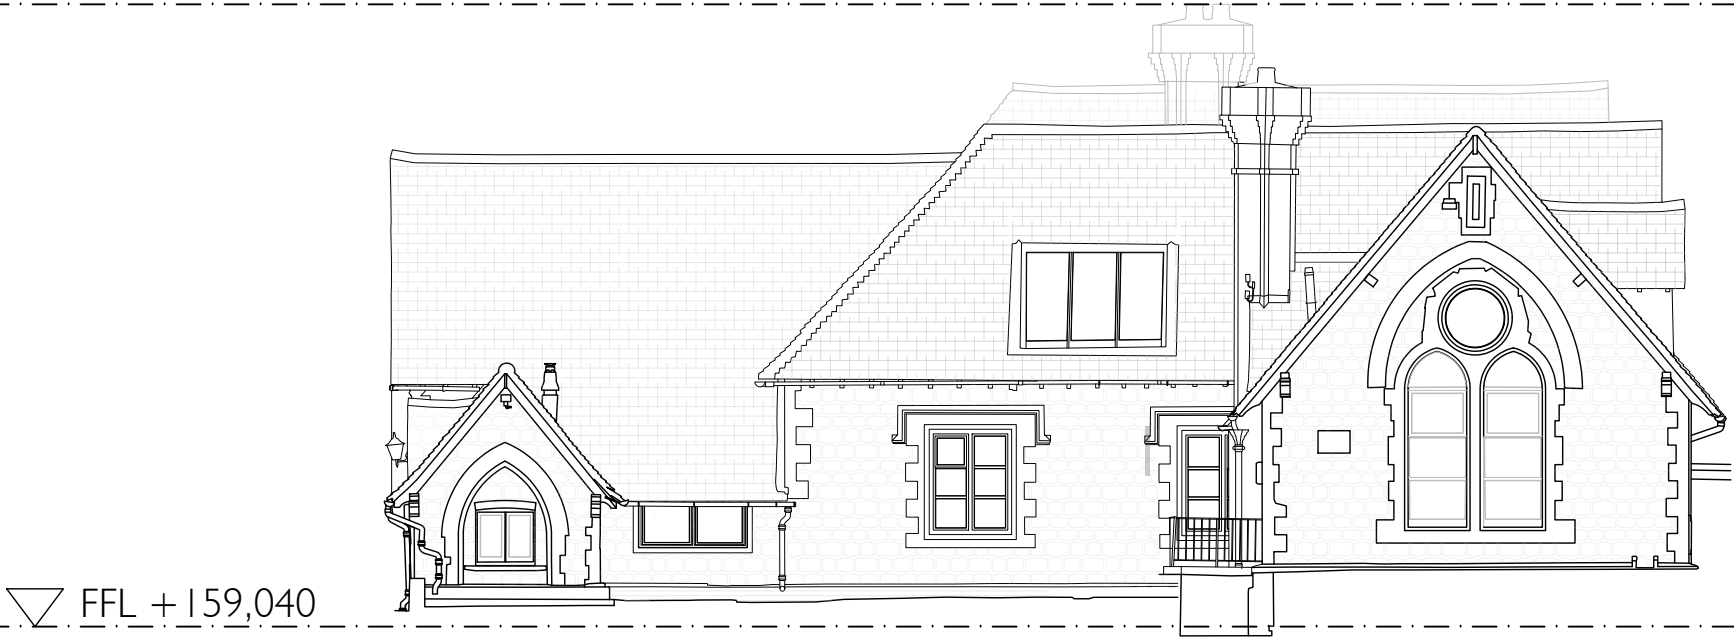

A NORTH WEST ELEVATION  
AS EXISTING

 


THOMAS  
FORD  
& PARTNERS  
CHARTERED  
ARCHITECTS  
SURVEYORS

177 KIRKDALE  
SYDENHAM • LONDON • SE26 4QH  
TEL 020 8659 3250 • FAX 020 8659 3146  
EMAIL tfp@thomasford.co.uk

PROJECT  
ST BARTHOLOMEW'S CHURCH  
HASLEMERE  
THE LINK BUILDING

TITLE  
NORTH WEST ELEVATION  
AS EXISTING

DATE	DRAWN	SCALES	CHECKED
FEB 22	RC	1:100 (A3)	JB
PROJECT REF.		DRG. No.	REV
691202		EX-200	-

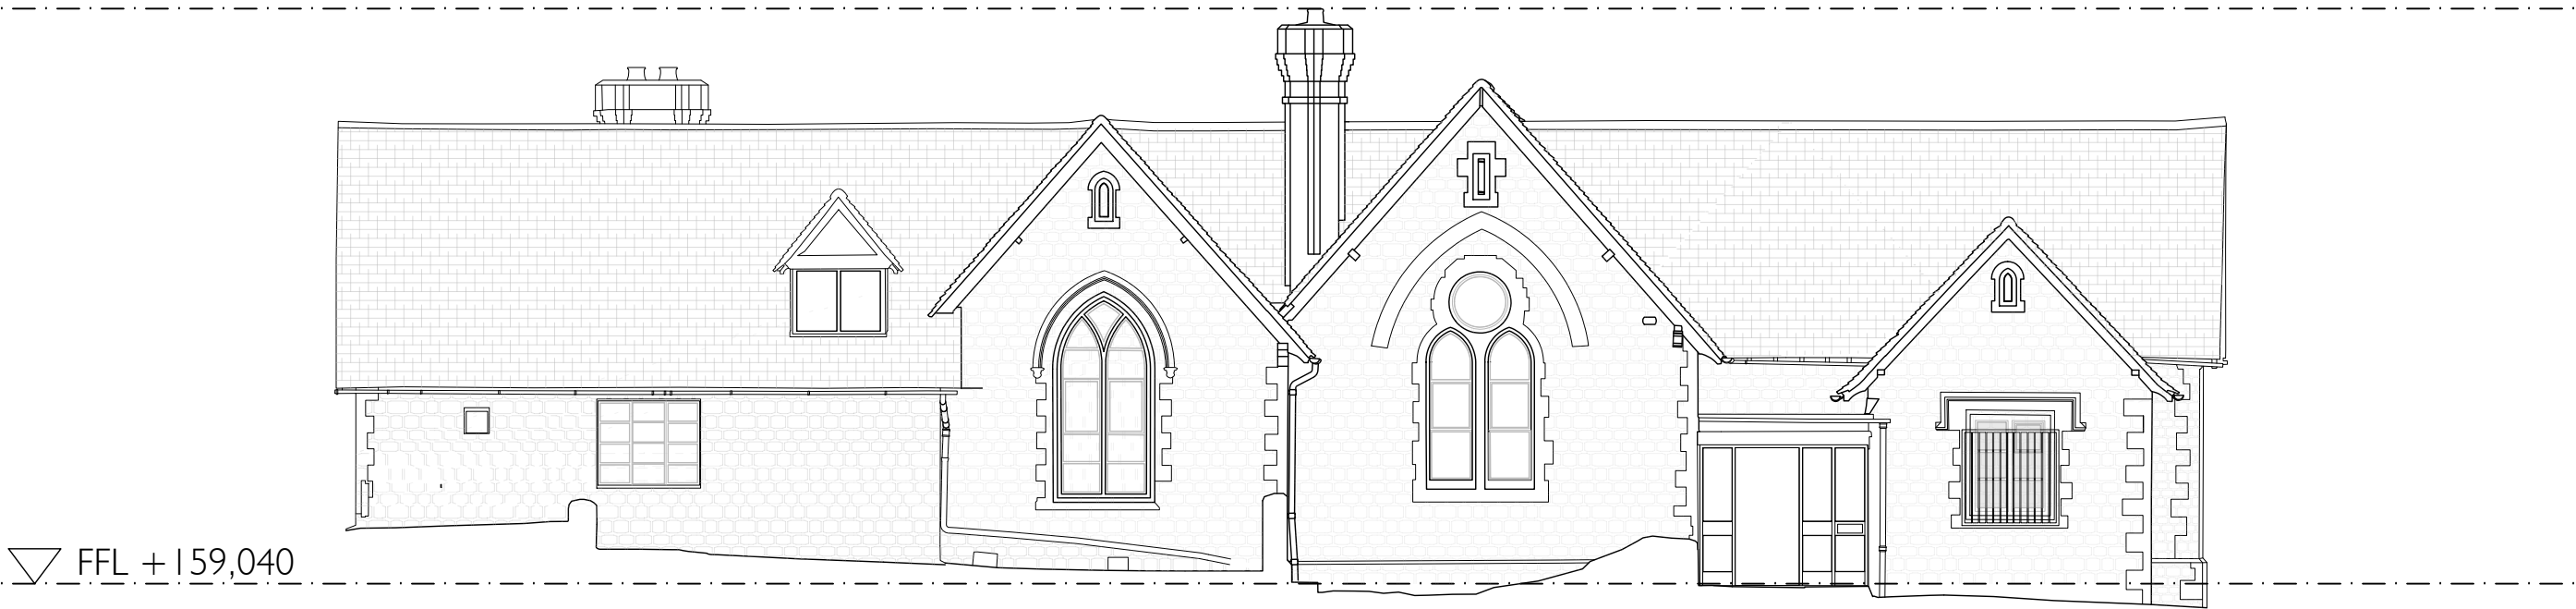

▽ FFL +159,040

A SOUTH WEST ELEVATION  
AS EXISTING

0 5 10  
SCALE 1:100 (A3) METRES

THOMAS  
FORD  
& PARTNERS  
CHARTERED  
ARCHITECTS  
SURVEYORS


177 KIRKDALE  
SYDENHAM • LONDON • SE26 4QH  
TEL 020 8659 3250 • FAX 020 8659 3146  
EMAIL tfp@thomasford.co.uk

PROJECT  
ST BARTHOLOMEW'S CHURCH  
HASLEMERE  
THE LINK BUILDING


TITLE  
SOUTH WEST ELEVATION  
AS EXISTING

DATE	DRAWN	SCALES	CHECKED
FEB 22	RC	1:100 (A3)	JB
PROJECT REF.		DRG. No.	REV
691202		EX-205	-

DO NOT SCALE DRAWINGS. THE CONTRACTOR  
IS RESPONSIBLE FOR CHECKING DIMENSIONS &  
ANY DISCREPANCY IS TO BE REFERRED TO THE  
ARCHITECT

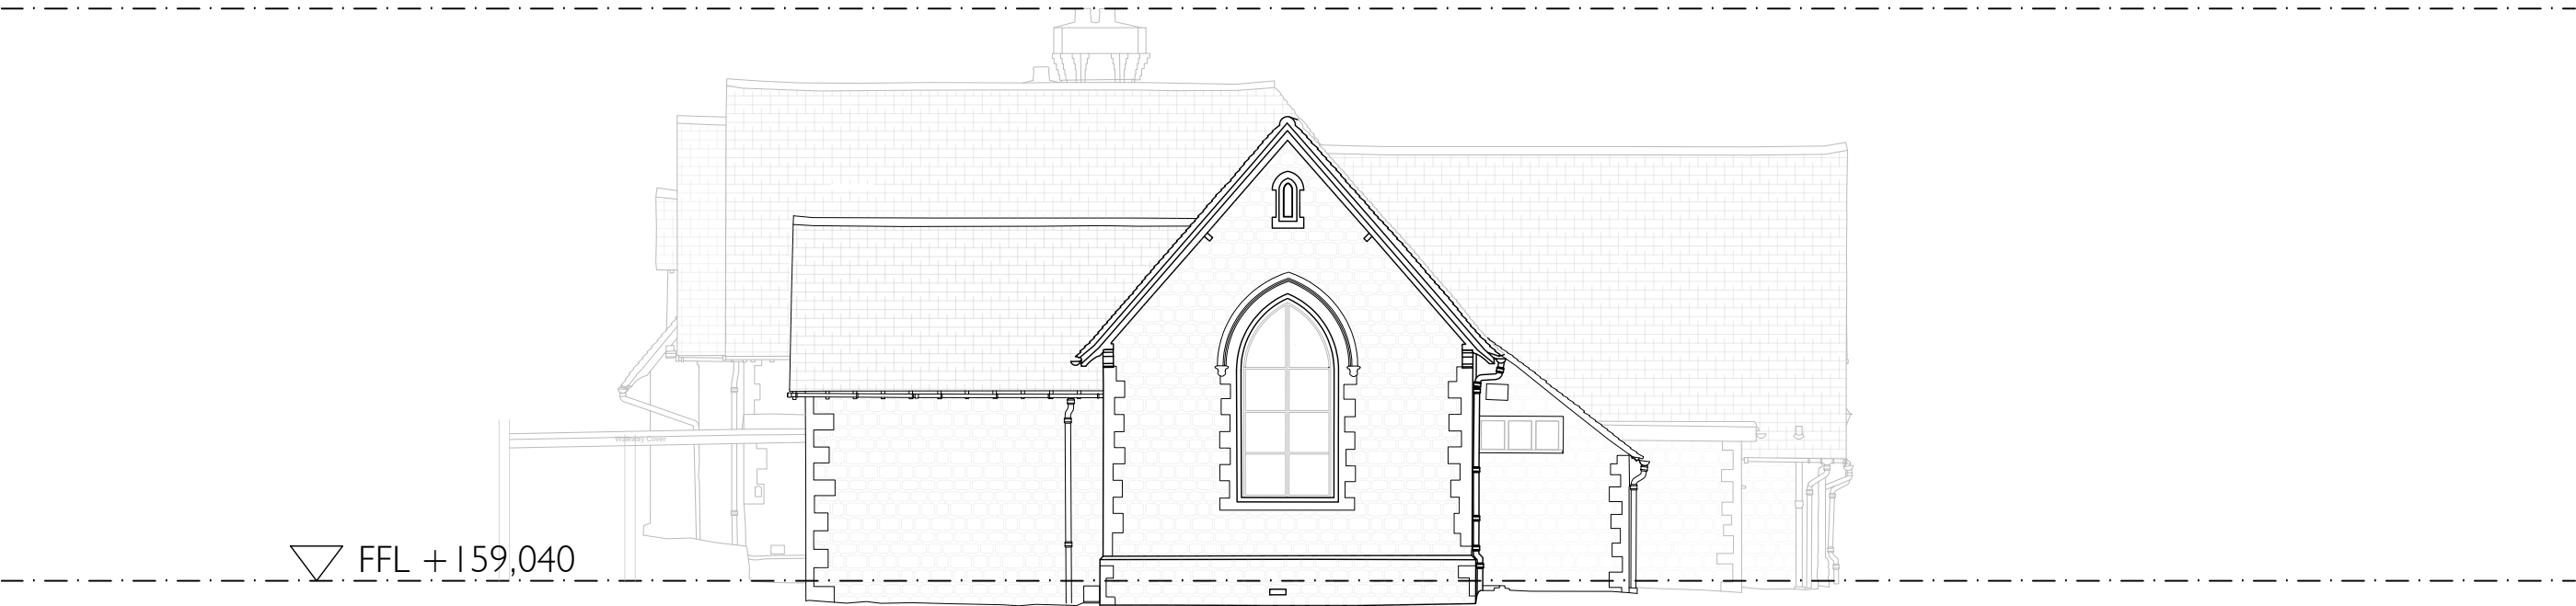

A SOUTH EAST ELEVATION  
AS EXISTING

 

THOMAS  
FORD  
& PARTNERS  
CHARTERED  
ARCHITECTS  
SURVEYORS

177 KIRKDALE  
SYDENHAM • LONDON • SE26 4QH  
TEL 020 8659 3250 • FAX 020 8659 3146  
EMAIL [tfp@thomasford.co.uk](mailto:tfp@thomasford.co.uk)

PROJECT  
ST BARTHOLOMEW'S CHURCH  
HASLEMERE  
THE LINK BUILDING


TITLE  
SOUTH EAST ELEVATION  
AS EXISTING

DATE	DRAWN	SCALES	CHECKED
FEB 22	RC	1:100 (A3)	JB
PROJECT REF.		DRG. No.	REV
691202		EX-210	-

DO NOT SCALE DRAWINGS. THE CONTRACTOR IS RESPONSIBLE FOR CHECKING DIMENSIONS & ANY DISCREPANCY IS TO BE REFERRED TO THE ARCHITECT



A NORTH EAST ELEVATION  
AS EXISTING

 

THOMAS  
FORD  
& PARTNERS  
CHARTERED  
ARCHITECTS  
SURVEYORS


177 KIRKDALE  
SYDENHAM • LONDON • SE26 4QH  
TEL 020 8659 3250 • FAX 020 8659 3146  
EMAIL tfp@thomasford.co.uk

PROJECT  
ST BARTHOLOMEW'S CHURCH  
HASLEMERE  
THE LINK BUILDING


TITLE  
NORTH EAST ELEVATION  
AS EXISTING

DATE	DRAWN	SCALES	CHECKED
FEB 22	RC	1:100 (A3)	JB
PROJECT REF.		DRG. No.	REV
691202		EX-215	-

DO NOT SCALE DRAWINGS. THE CONTRACTOR  
IS RESPONSIBLE FOR CHECKING DIMENSIONS &  
ANY DISCREPANCY IS TO BE REFERRED TO THE  
ARCHITECT

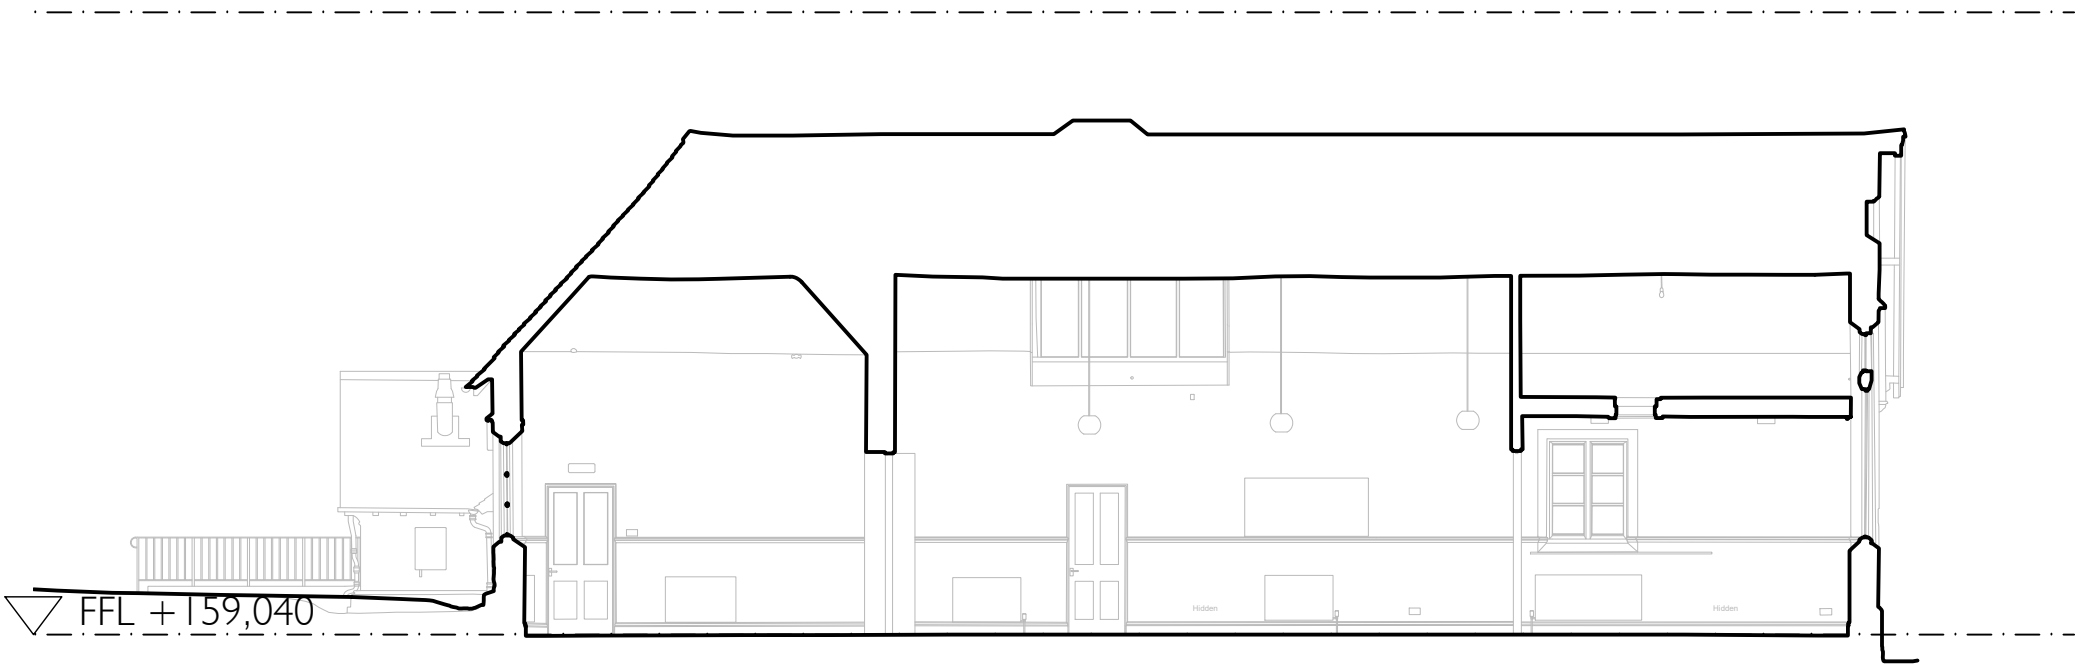

A SECTION AA  
AS EXISTING

 

**THOMAS  
FORD**  
& PARTNERS  
CHARTERED  
ARCHITECTS  
SURVEYORS

177 KIRKDALE  
SYDENHAM • LONDON • SE26 4QH  
TEL 020 8659 3250 • FAX 020 8659 3146  
EMAIL [tfp@thomasford.co.uk](mailto:tfp@thomasford.co.uk)

PROJECT  
ST BARTHOLOMEW'S CHURCH  
HASLEMERE  
THE LINK BUILDING

TITLE  
SECTION AA  
AS EXISTING

DATE  
FEB 22

DRAWN  
RC

SCALES  
1:100 (A3)


CHECKED  
JB

PROJECT REF.  
691202


DRG. No.  
EX-300

REV  
-



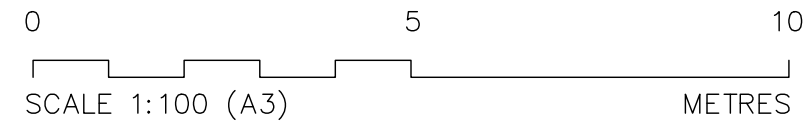

DO NOT SCALE DRAWINGS. THE CONTRACTOR IS RESPONSIBLE FOR CHECKING DIMENSIONS & ANY DISCREPANCY IS TO BE REFERRED TO THE ARCHITECT

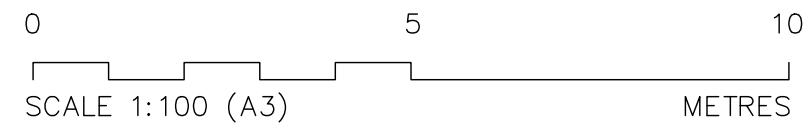

A SECTION BB  
AS EXISTING

THOMAS  
FORD  
& PARTNERS  
CHARTERED  
ARCHITECTS  
SURVEYORS

177 KIRKDALE  
SYDENHAM • LONDON • SE26 4QH  
TEL 020 8659 3250 • FAX 020 8659 3146  
EMAIL tfp@thomasford.co.uk

PROJECT  
ST BARTHOLOMEW'S CHURCH  
HASLEMERE  
THE LINK BUILDING


TITLE  
SECTION BB  
AS EXISTING

DATE	DRAWN	SCALES	CHECKED
FEB 22	RC	1:100 (A3)	JB
PROJECT REF.		DRG. No.	REV
691202		EX-305	-

DO NOT SCALE DRAWINGS. THE CONTRACTOR IS RESPONSIBLE FOR CHECKING DIMENSIONS & ANY DISCREPANCY IS TO BE REFERRED TO THE ARCHITECT



A SECTION CC  
AS EXISTING

 

THOMAS  
FORD  
& PARTNERS  
CHARTERED  
ARCHITECTS  
SURVEYORS

177 KIRKDALE  
SYDENHAM • LONDON • SE26 4QH  
TEL 020 8659 3250 • FAX 020 8659 3146  
EMAIL [tfp@thomasford.co.uk](mailto:tfp@thomasford.co.uk)

PROJECT  
ST BARTHOLOMEW'S CHURCH  
HASLEMERE  
THE LINK BUILDING

TITLE  
SECTION CC  
AS EXISTING

DATE  
FEB 22

DRAWN  
RC

SCALES  
1:100 (A3)


CHECKED  
JB

PROJECT REF.  
691202


DRG. No.  
EX-310

REV  
-

DO NOT SCALE DRAWINGS. THE CONTRACTOR  
IS RESPONSIBLE FOR CHECKING DIMENSIONS &  
ANY DISCREPANCY IS TO BE REFERRED TO THE  
ARCHITECT

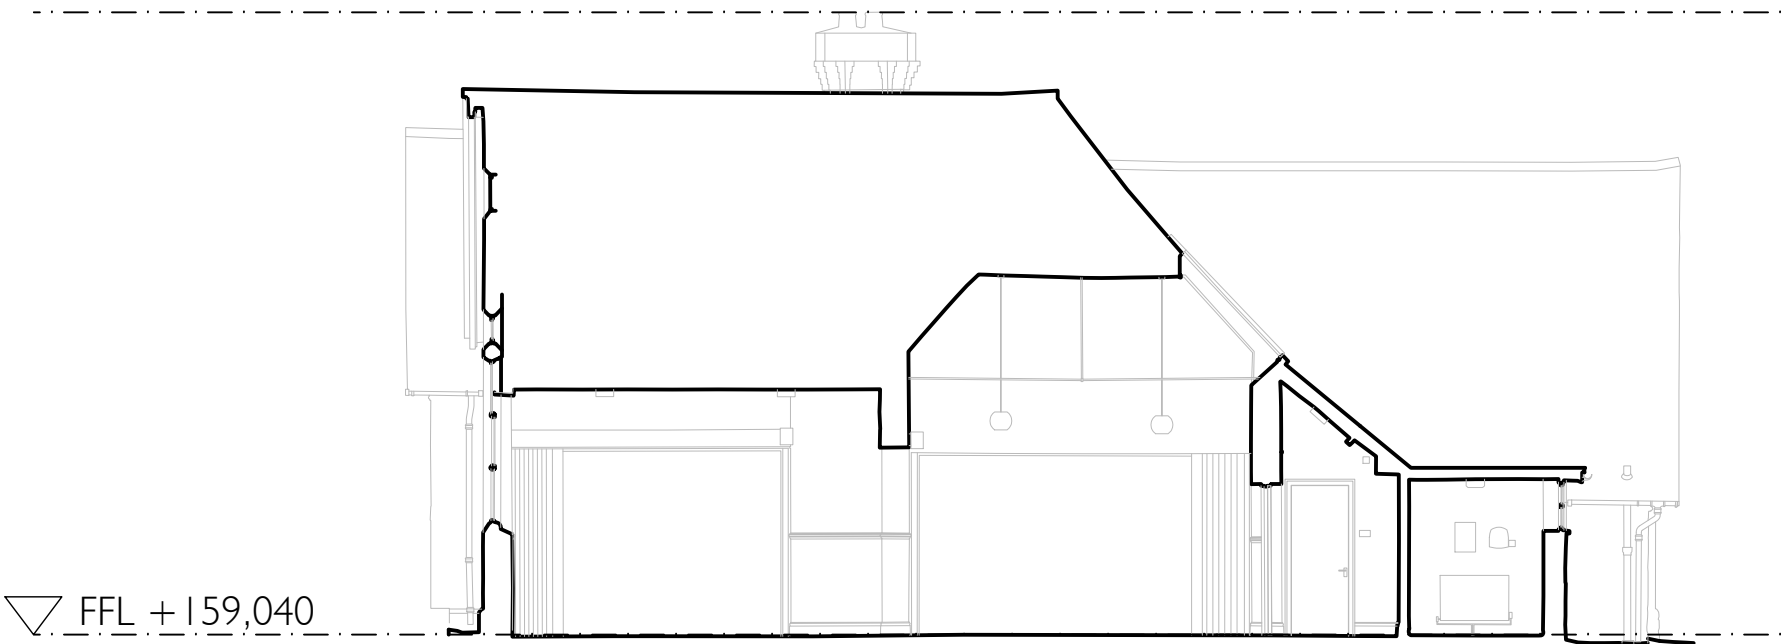

A SECTION DD  
AS EXISTING

 

THOMAS  
FORD  
& PARTNERS  
CHARTERED  
ARCHITECTS  
SURVEYORS


177 KIRKDALE  
SYDENHAM • LONDON • SE26 4QH  
TEL 020 8659 3250 • FAX 020 8659 3146  
EMAIL tfp@thomasford.co.uk

PROJECT  
ST BARTHOLOMEW'S CHURCH  
HASLEMERE  
THE LINK BUILDING


TITLE  
SECTION DD  
AS EXISTING

DATE	DRAWN	SCALES	CHECKED
FEB 22	RC	1:100 (A3)	JB
PROJECT REF.		DRG. No.	REV
691202		EX-315	-

DO NOT SCALE DRAWINGS. THE CONTRACTOR  
IS RESPONSIBLE FOR CHECKING DIMENSIONS &  
ANY DISCREPANCY IS TO BE REFERRED TO THE  
ARCHITECT

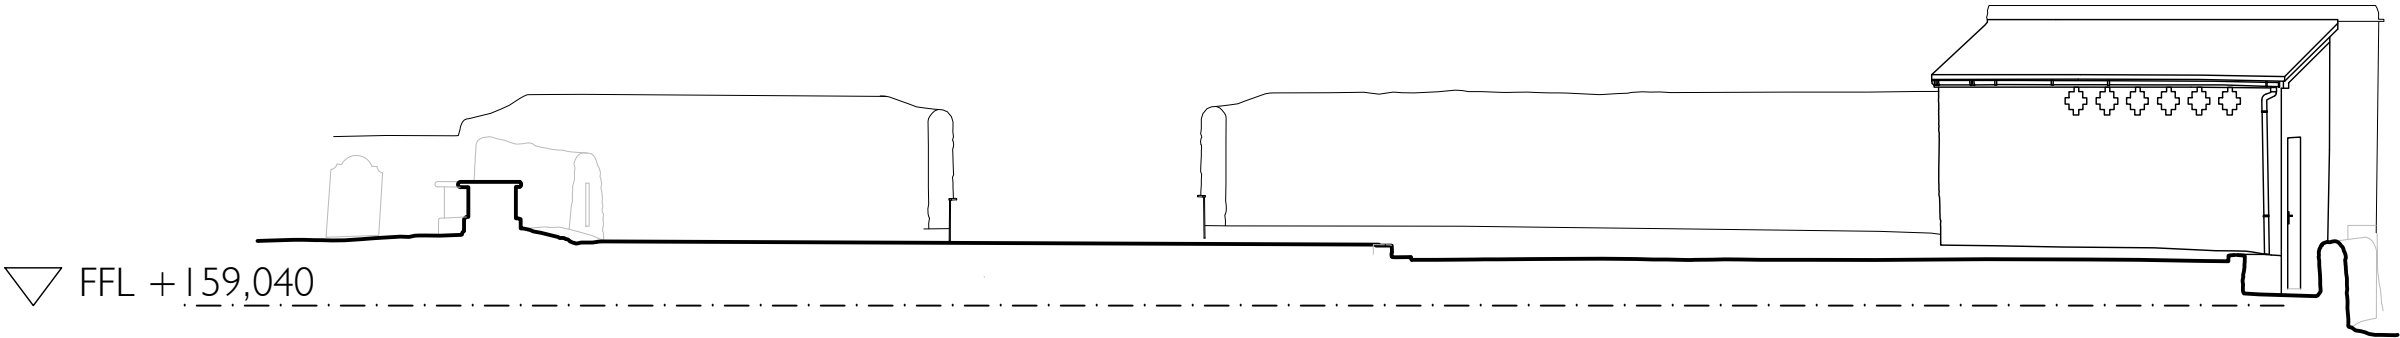

A SECTION EE  
AS EXISTING

 

THOMAS  
FORD  
& PARTNERS  
CHARTERED  
ARCHITECTS  
SURVEYORS

177 KIRKDALE SYDENHAM • LONDON • SE26 4QH TEL 020 8659 3250 • FAX 020 8659 3146 EMAIL tfp@thomasford.co.uk	PROJECT ST BARTHOLOMEW'S CHURCH HASLEMERE THE LINK BUILDING	TITLE SECTION EE AS EXISTING	DATE FEB 22	DRAWN RC	SCALES 1:100 (A3)	CHECKED JB
			PROJECT REF. 691202		DRG. No. EX-320	REV -